


FLOOR PLAN

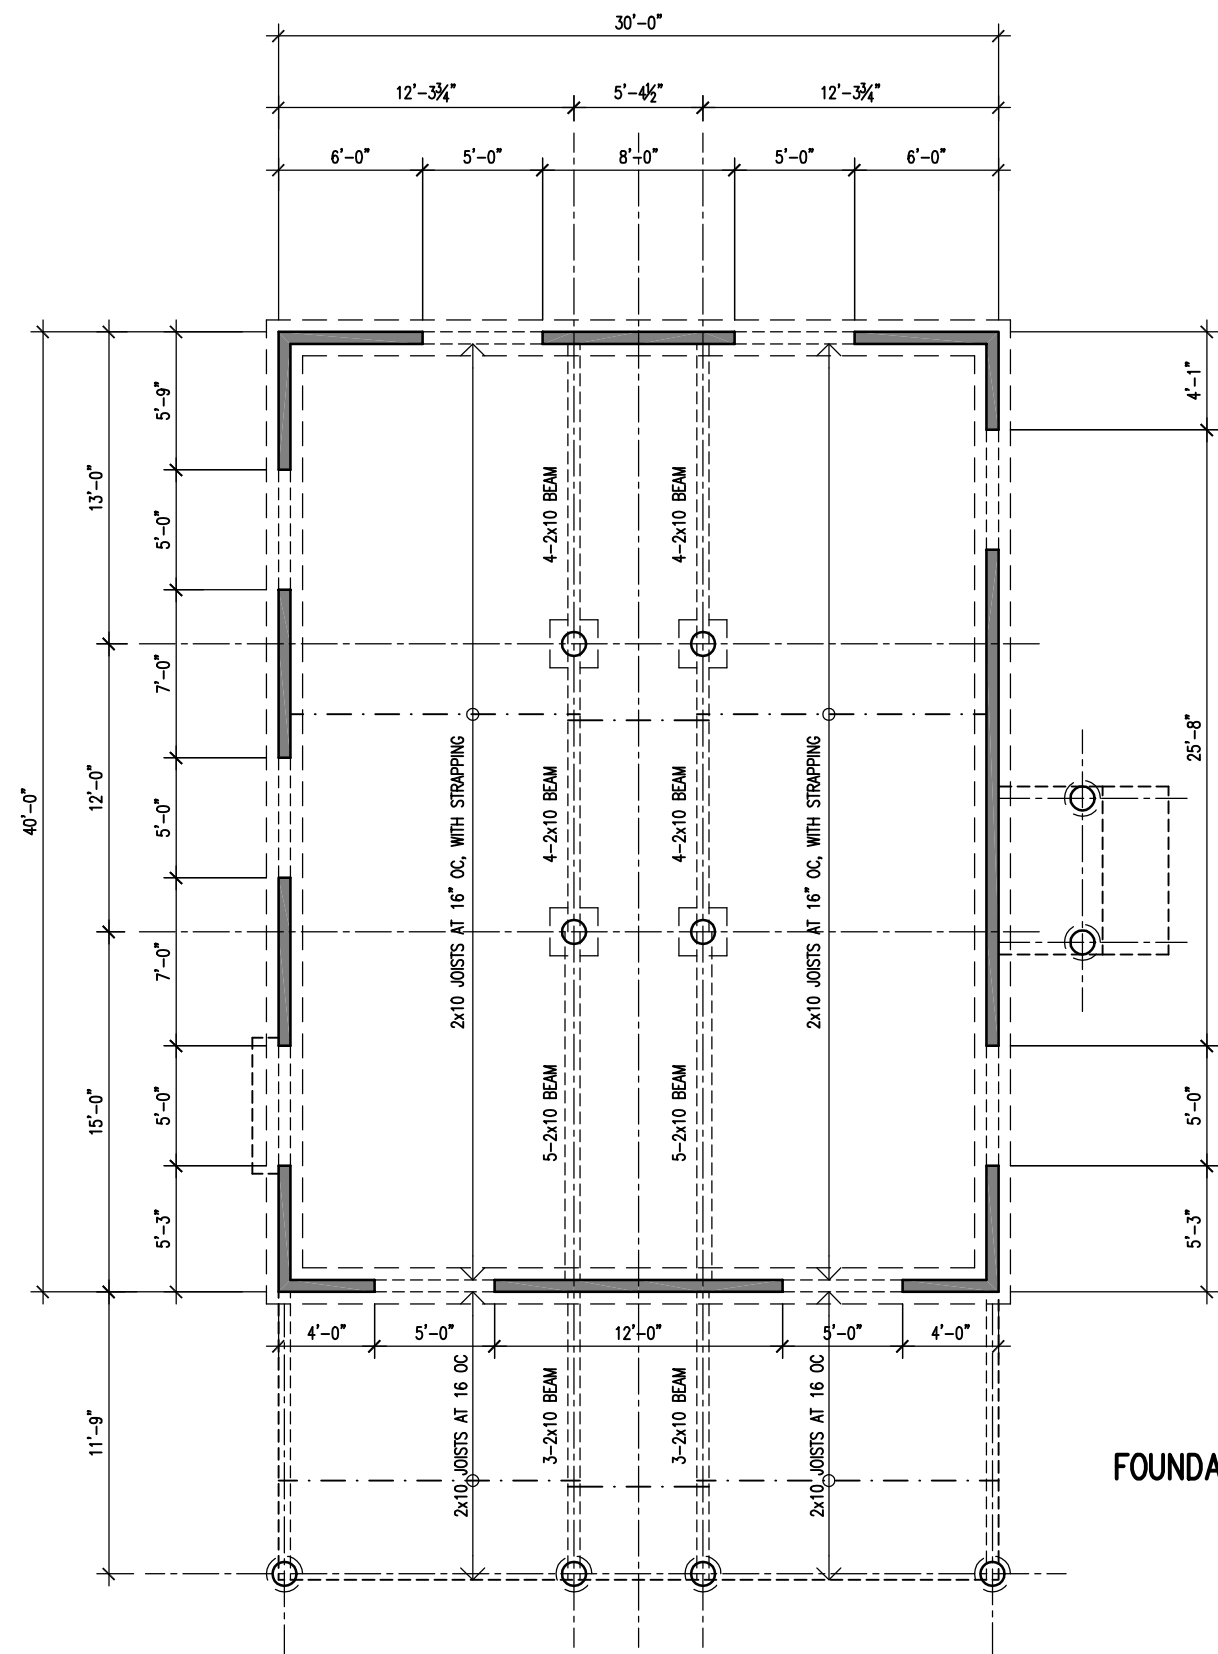

FOUNDATION PLAN

COPYRIGHT  
JOHN DEWOLF

WHITE POINT COTTAGE  
FLOOR PLAN

21 APRIL 2008  
SCALE: 1/4" = 1'-0"

PROGRESS PRINT

A-1